


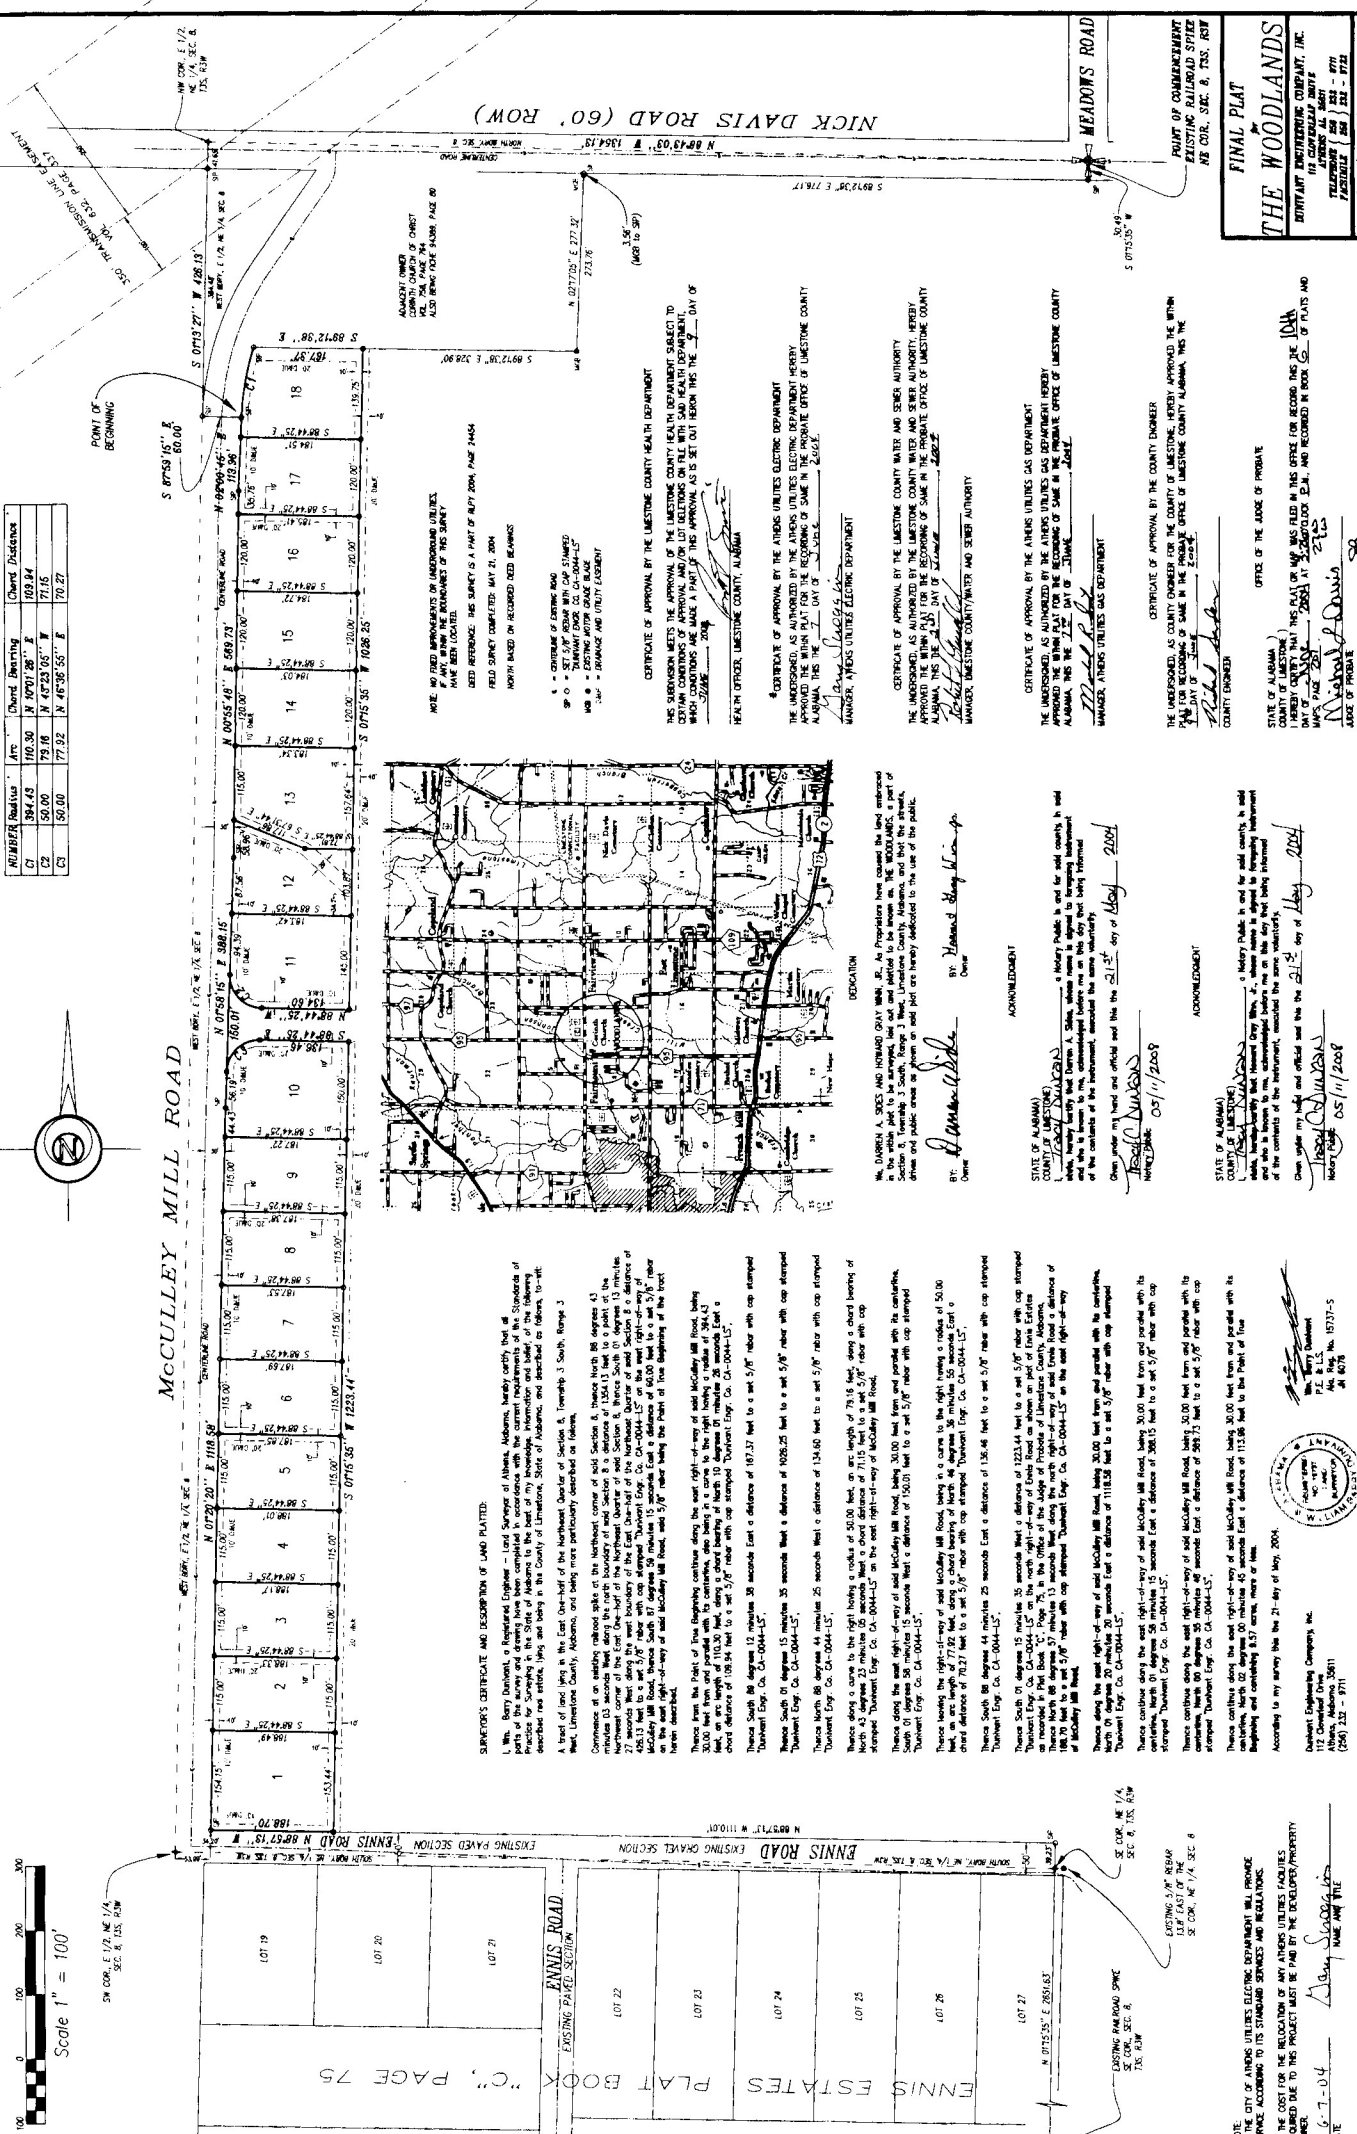

NUMBER	Radius	Area	Chord	Bearing	Chord Distance

FINAL PLAT
THE WOODLANDS

NOTE: THE CITY OF ATHENS UTILITIES DEPARTMENT WILL PROVIDE SERVICE ACCORDING TO ITS STANDARD SERVICES AND REGULATIONS.
2. THE COST FOR THE RELOCATION OF ANY UTILITIES FACILITIES REQUIRED DUE TO THIS PROJECT MUST BE PAID BY THE DEVELOPER/PROPERTY OWNER.
DATE: 6-7-04




